


X:\0102-Davlan Drawings\CD\S2-Grading.dwg 09/10/01

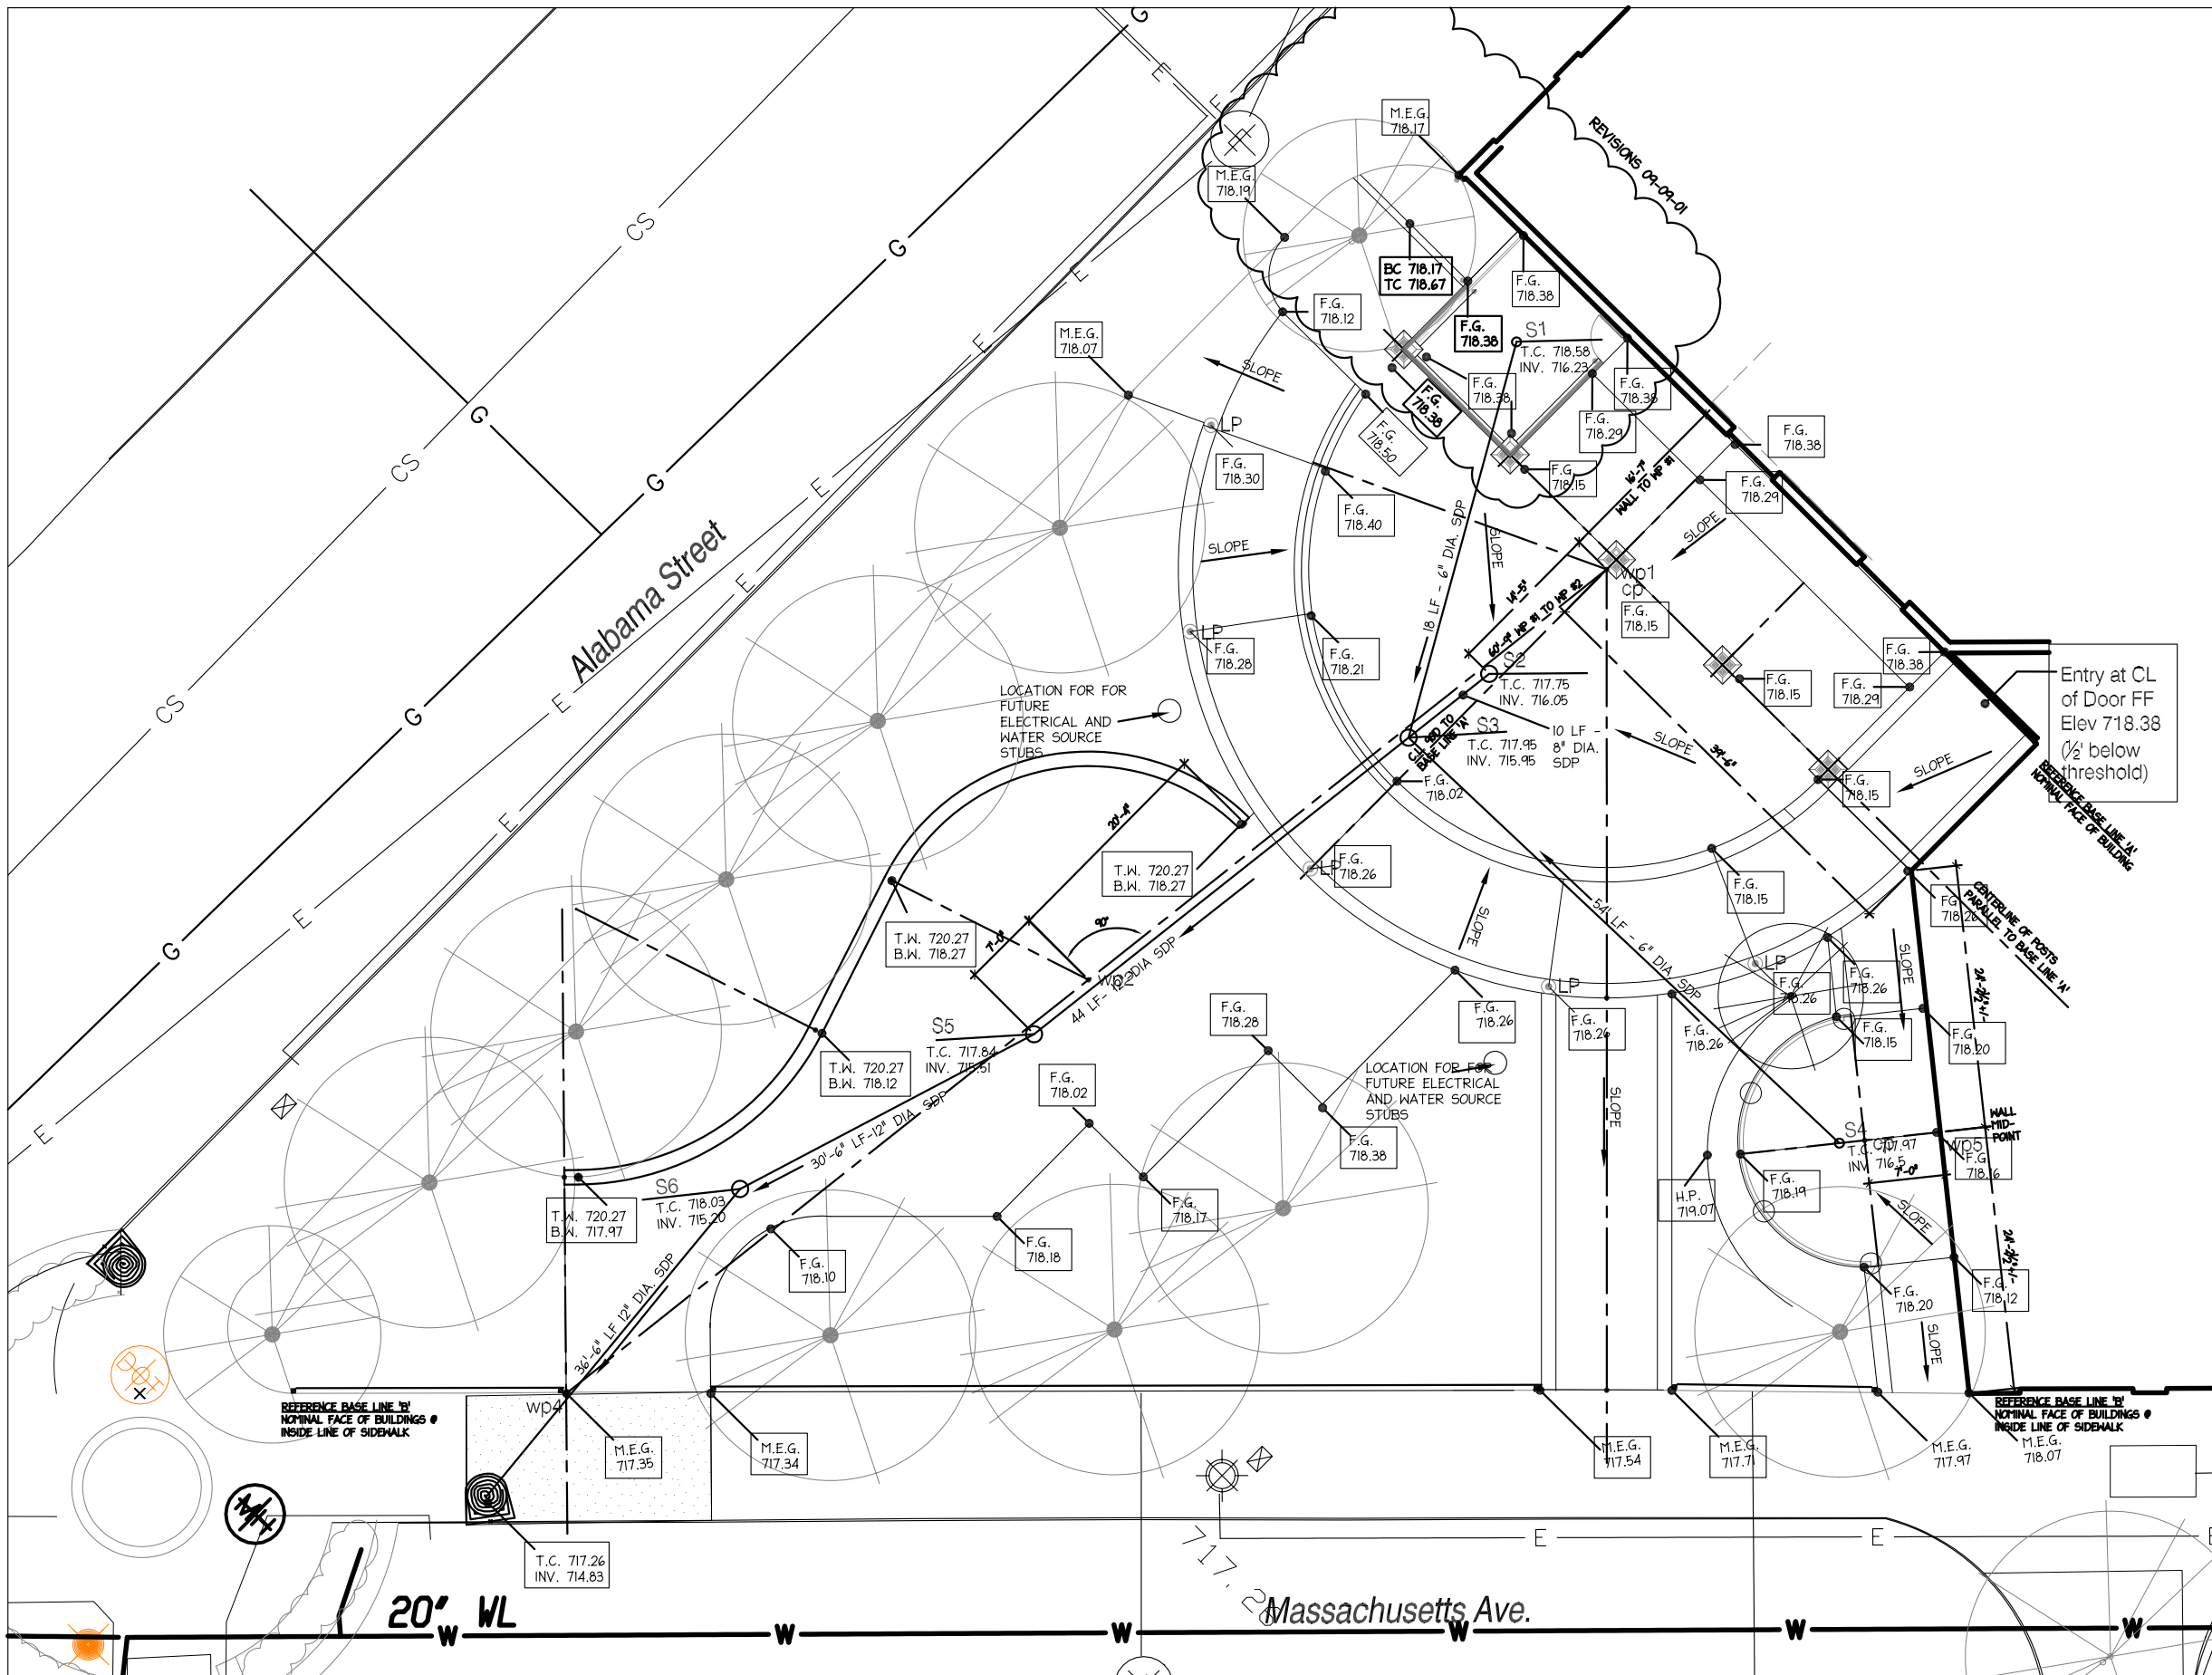

Notes

- S1
10" DRAIN BASIN WITH ROUND GRATE AND TRASH BASKET. INVESTIGATE POSSIBILITY AND METHODS FOR AN ODOR BAFFLE.
- S2
18" DRAIN BASIN WITH PEDESTRIAN RATED, ROUND GRATE
- S3
18" MANHOLE WITH ROUND, SOLID COVER
- S4
10" DRAIN BASIN WITH PEDESTRIAN RATED, ROUND GRATE
- S5
18" DRAIN BASIN WITH PEDESTRIAN RATED, ROUND GRATE
- S6
18" MANHOLE WITH ROUND, SOLID COVER
- SDP
SCHEDULE 40 PLASTIC SEWER & DRAIN PIPE
NEEDED:
6" DIA. = 72 LF
8" DIA. = 10 LF
12" DIA. = III LF

Abbreviations

- H.P. HIGH POINT
- M.E.G. MEET EXISTING GRADE
- F.G. FINISH GRADE

Notes

- REVIEW GRATE AND BASIN PRODUCT SELECTION WITH LANDSCAPE ARCHITECT FOR APPROVAL.
- REVIEW LAYOUT OF DRAINAGE SYSTEM WITH LANDSCAPE ARCHITECT PRIOR TO INSTALLATION.

ISSUE	DATE
PRELIM	06-13-01
OWNER REVIEW	08-14-01
ISSUE	08-15-01
LANDSCAPE PLAN ISSUE	08-27-01
REVISIONS	09-07-01

SKA urban design landplanning landscape architecture
Storror Kinsella Associates Inc
 212 West 10th Street, Studio A440 Indianapolis, IN 46202
 PH (317) 639-3420 FX (317) 639-2425 studio@storrorkinsella.com

Riley Area
 Monument Management
 Indianapolis, IN

GRADING PLAN
Davlan Park
 At the Intersection of Alabama Street and Massachusetts Ave
 Indianapolis, Indiana

North
 0 8' 16'
 Scale: 1/8" = 1'-0"

S2